



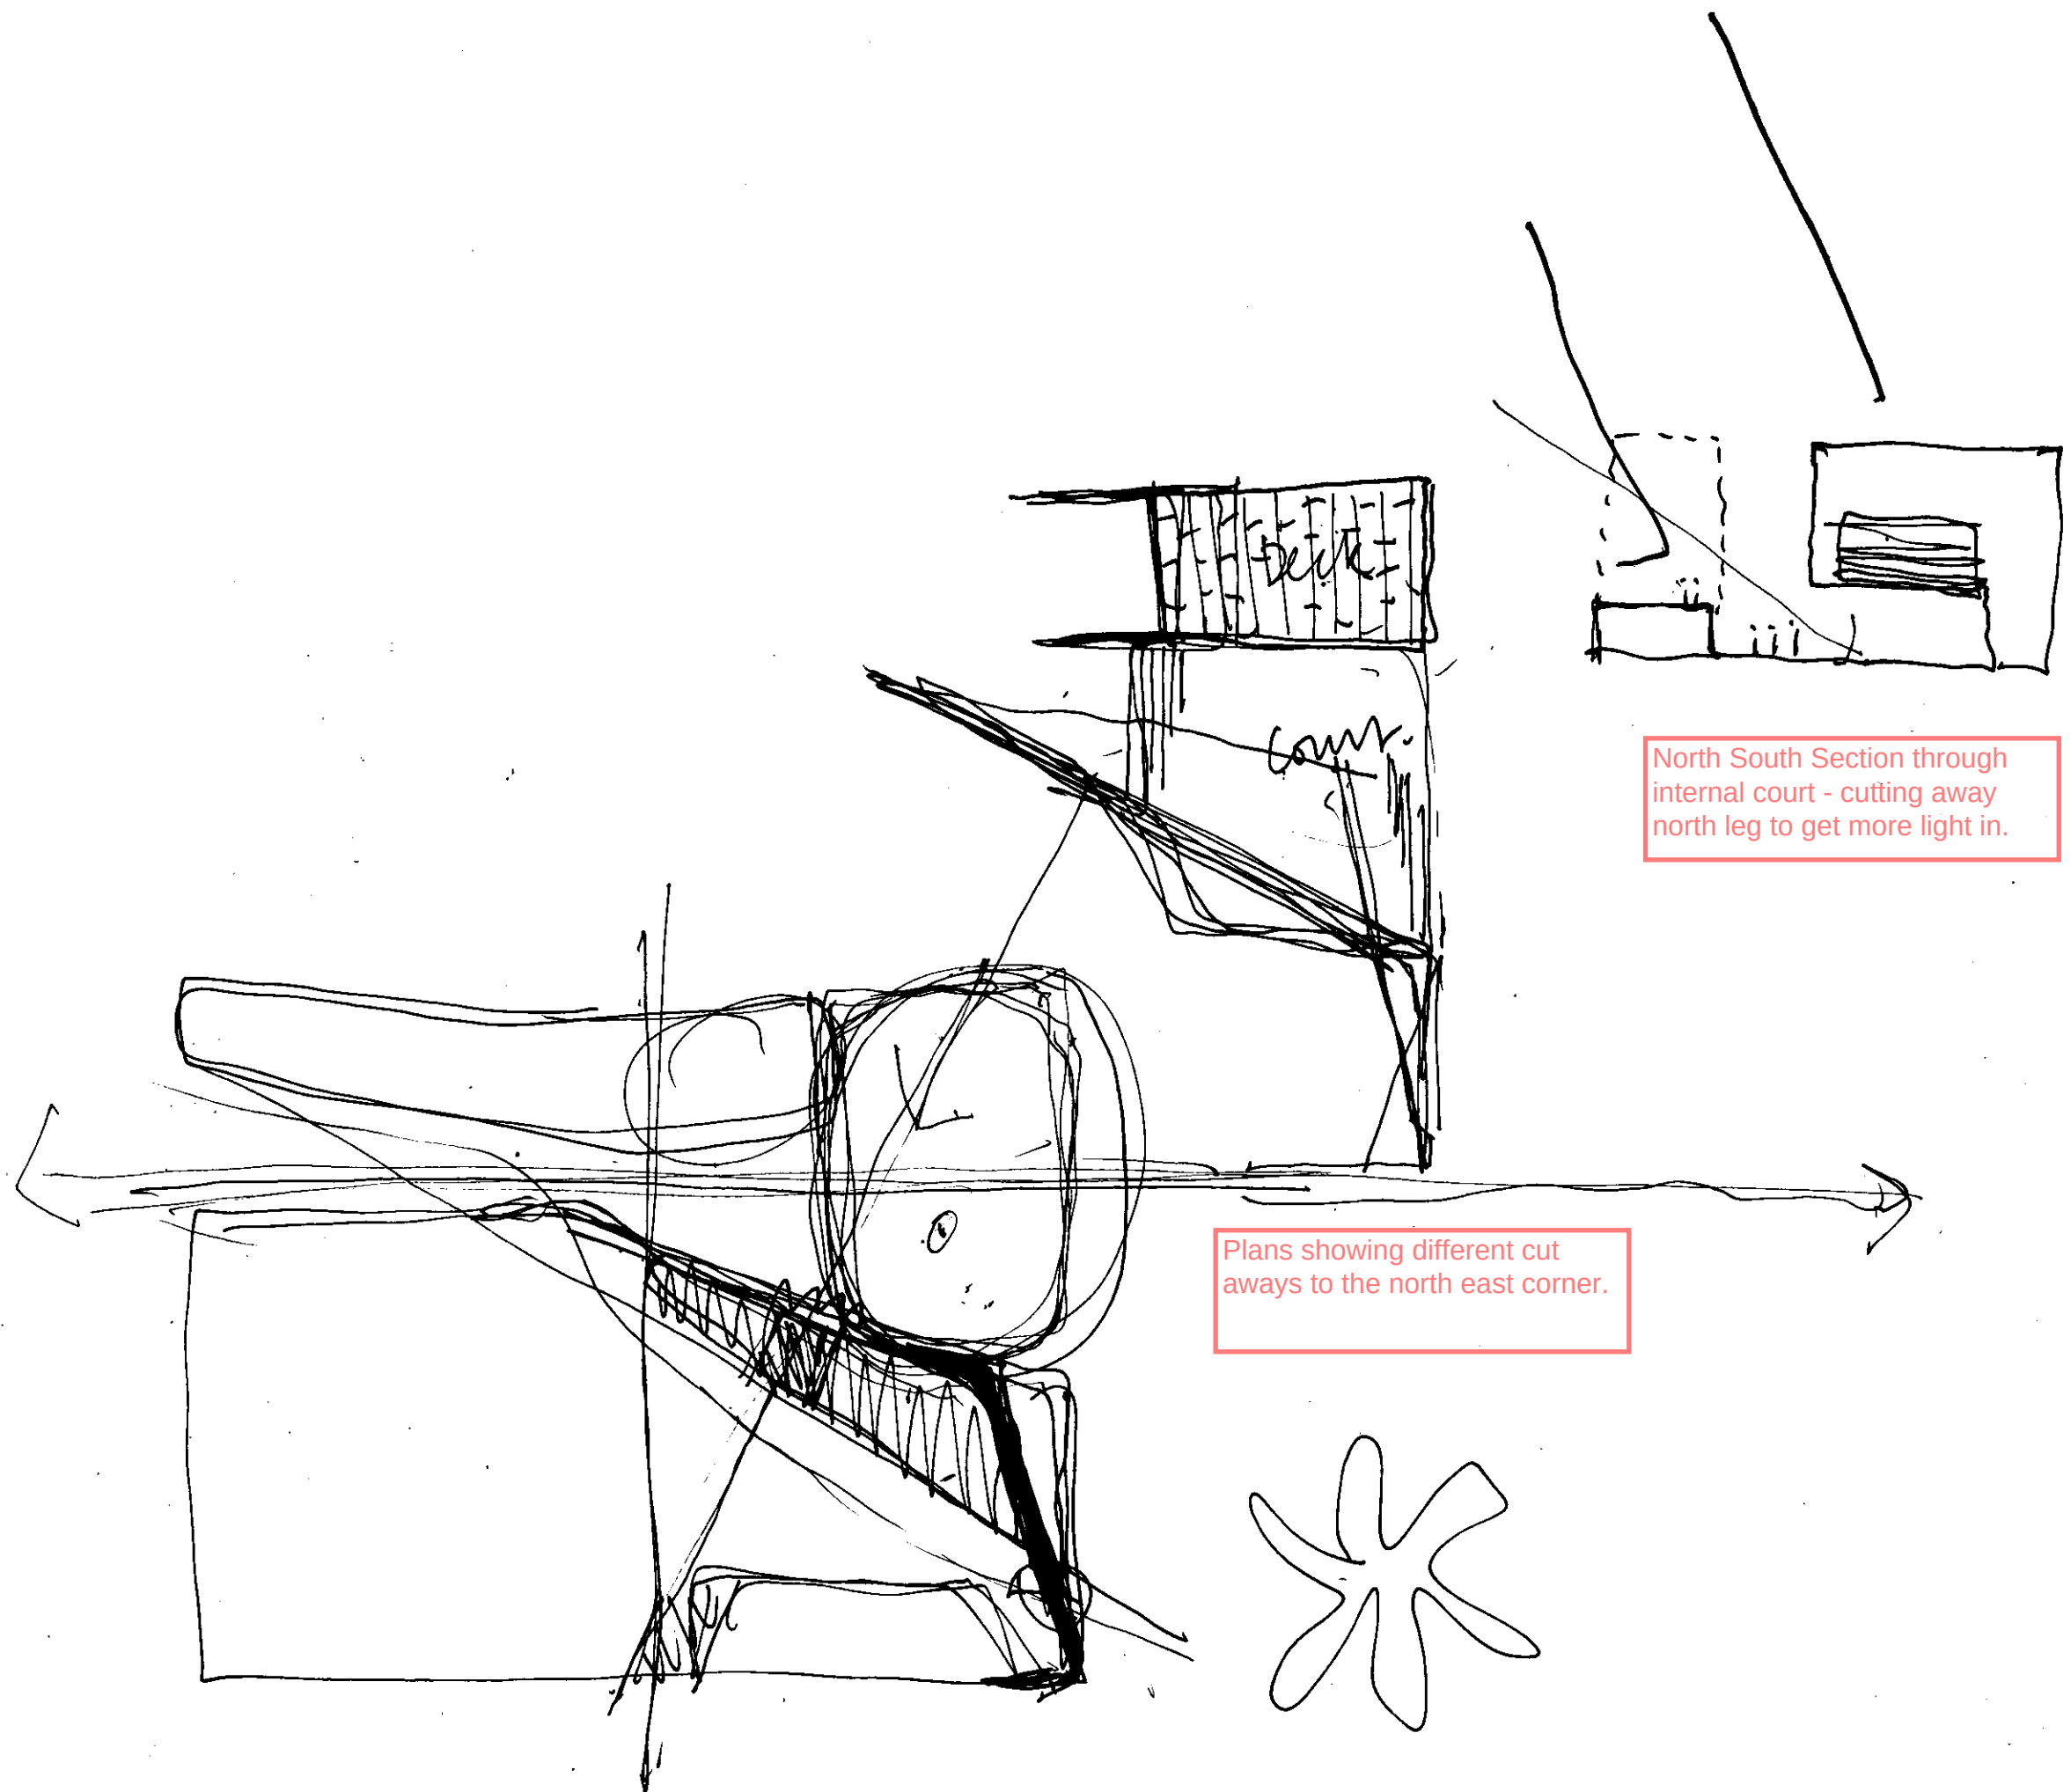

North South Section through internal court - cutting away north leg to get more light in.

Plans showing different cut aways to the north east corner.

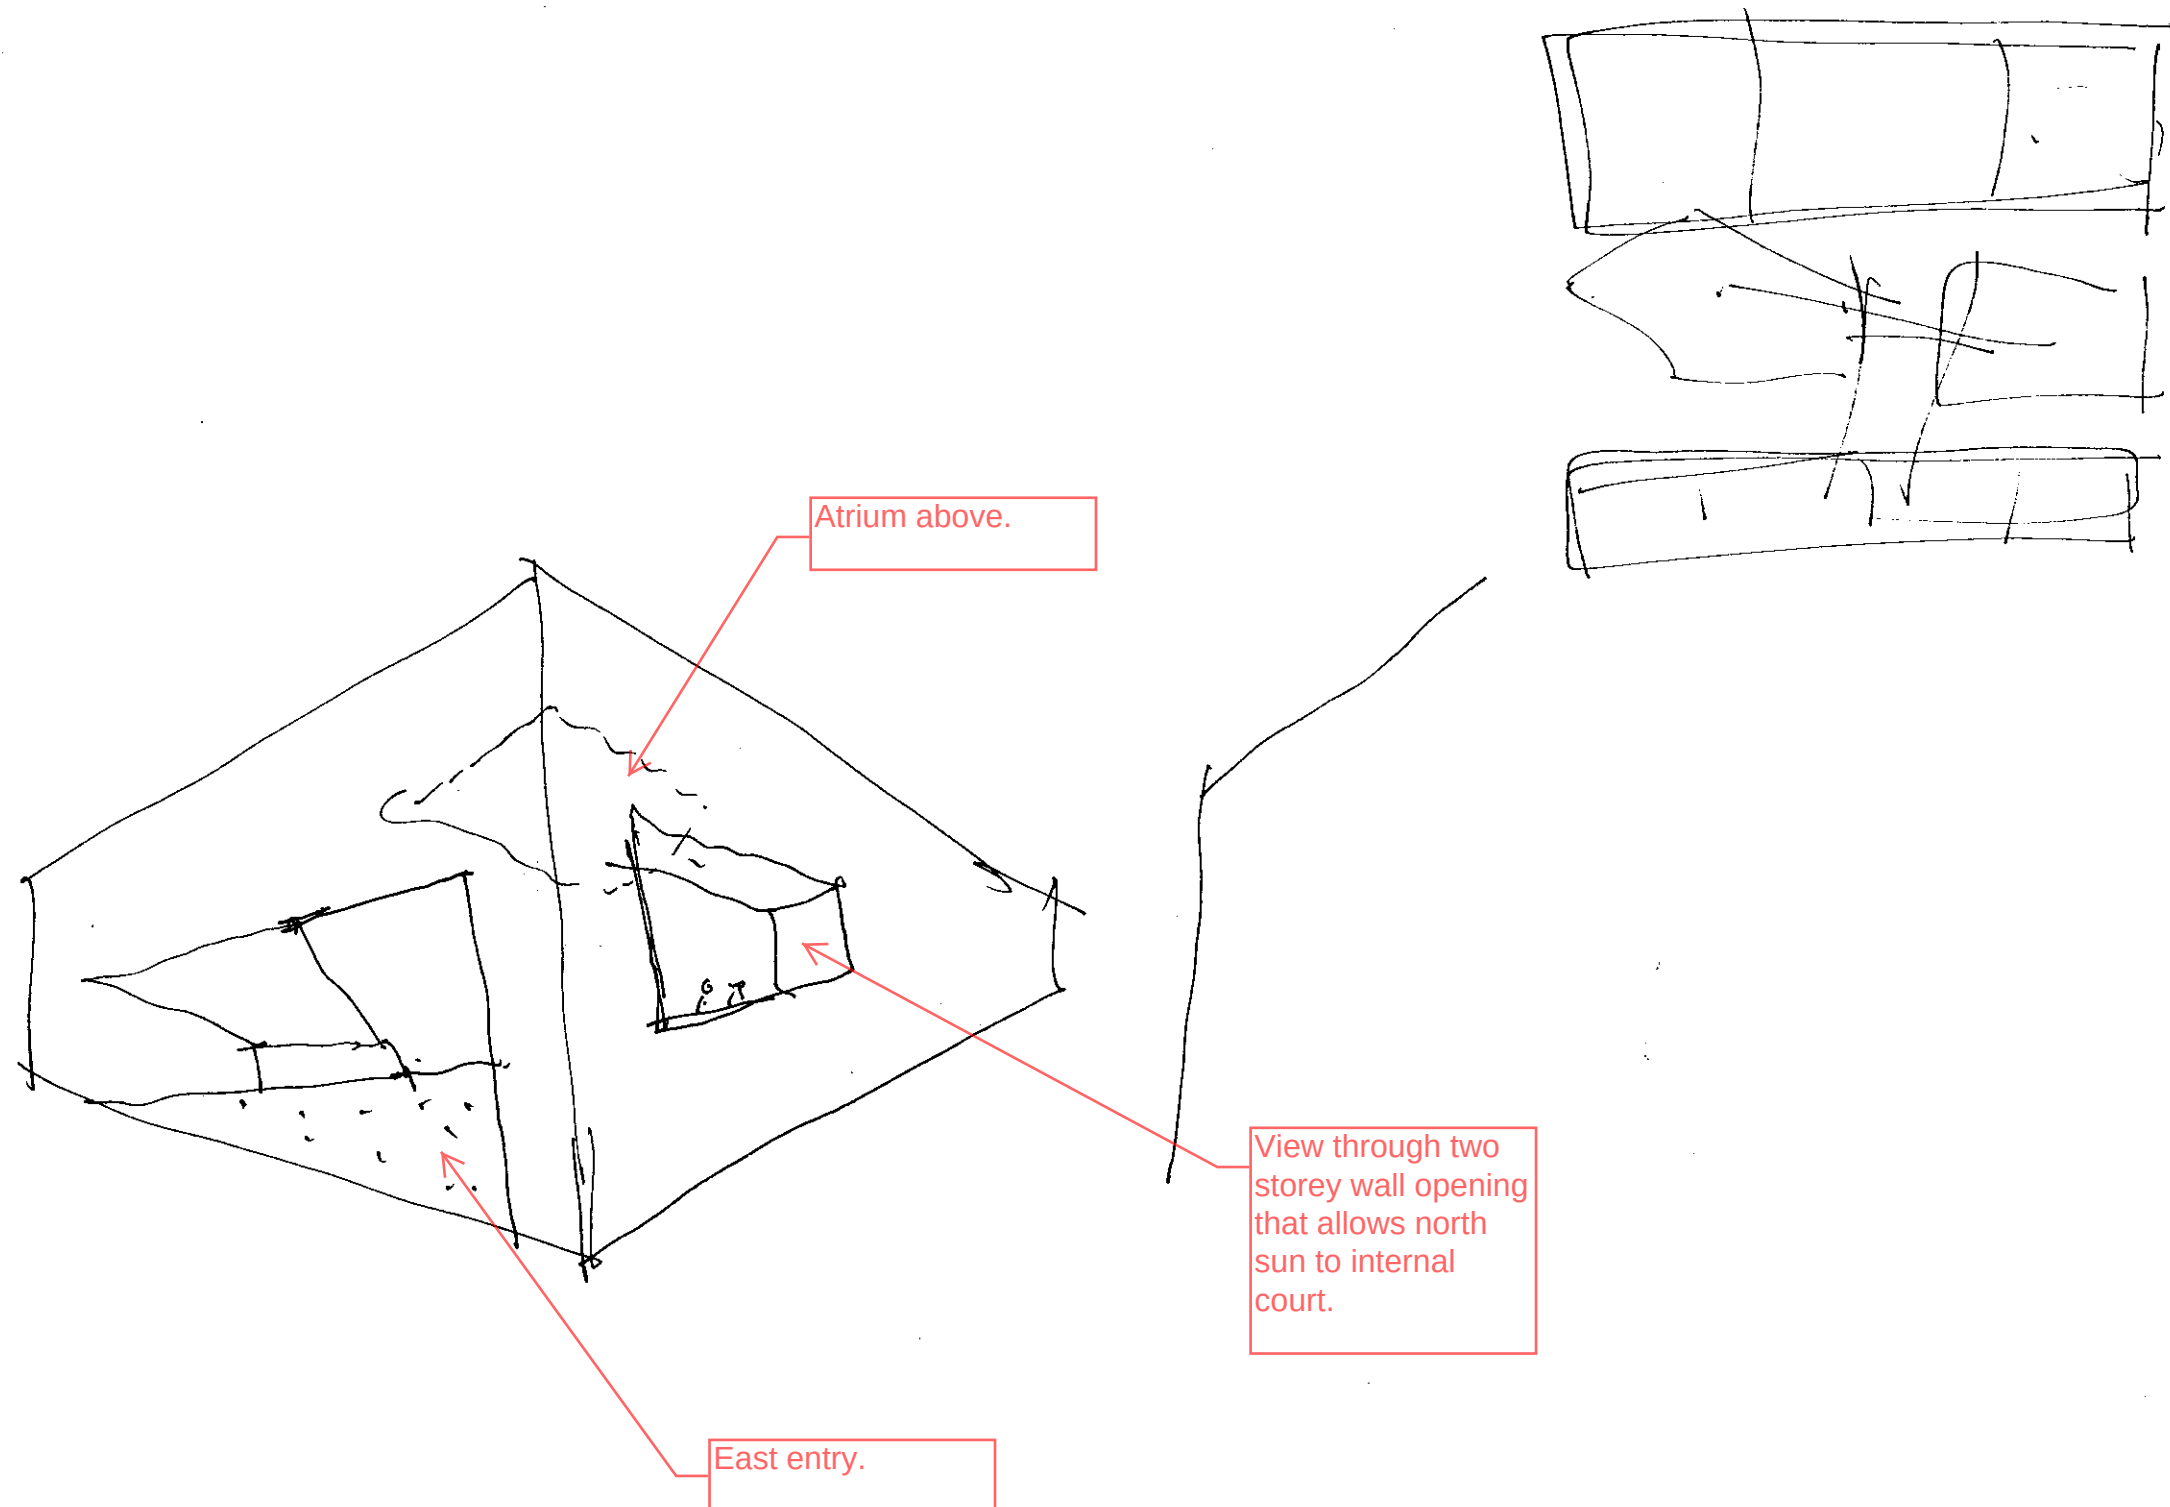

View from the North-East corner

